


Micropalo GROUNDFIX® Ø 114.3

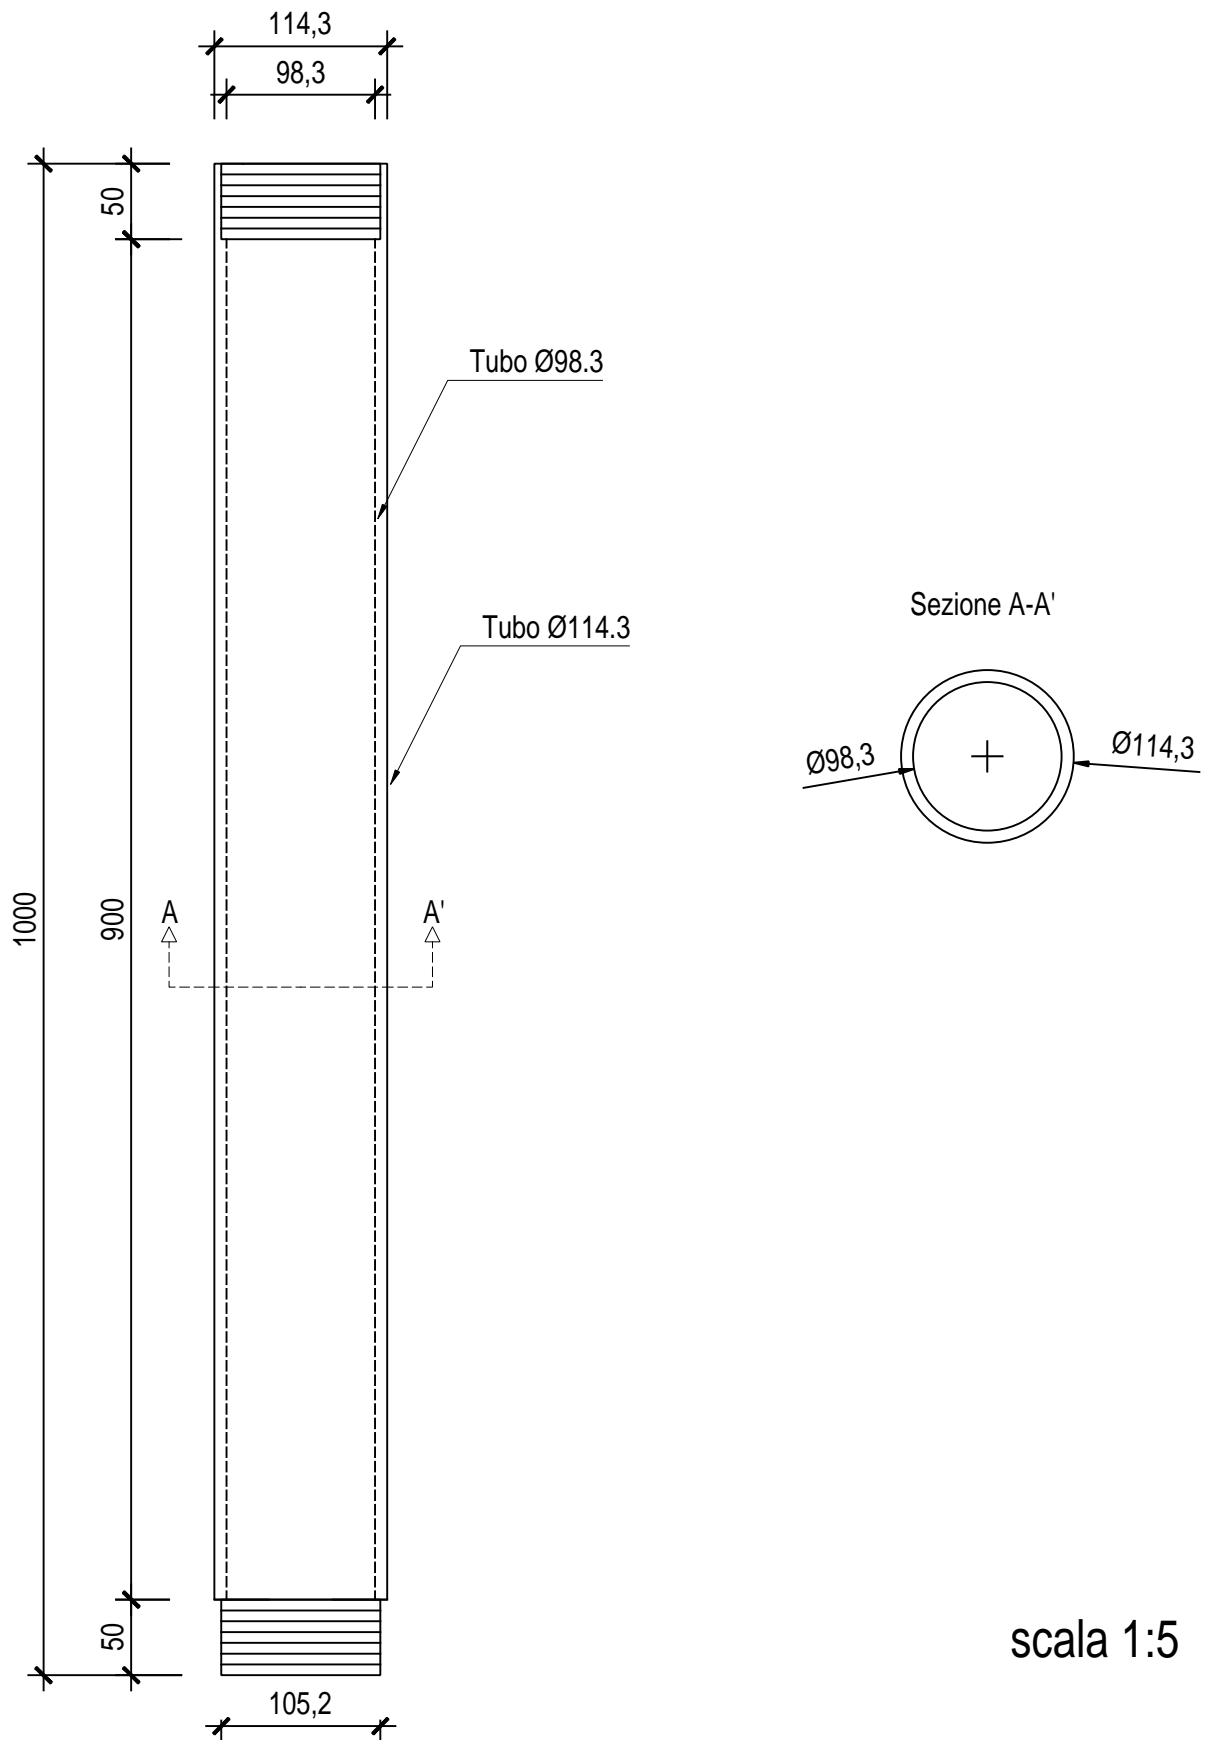

scala 1:5



SEZIONE MICROPALO

MICROPALO Ø 114.3 Sp 8