


Micropalo GROUNDFIX® Ø 76.1

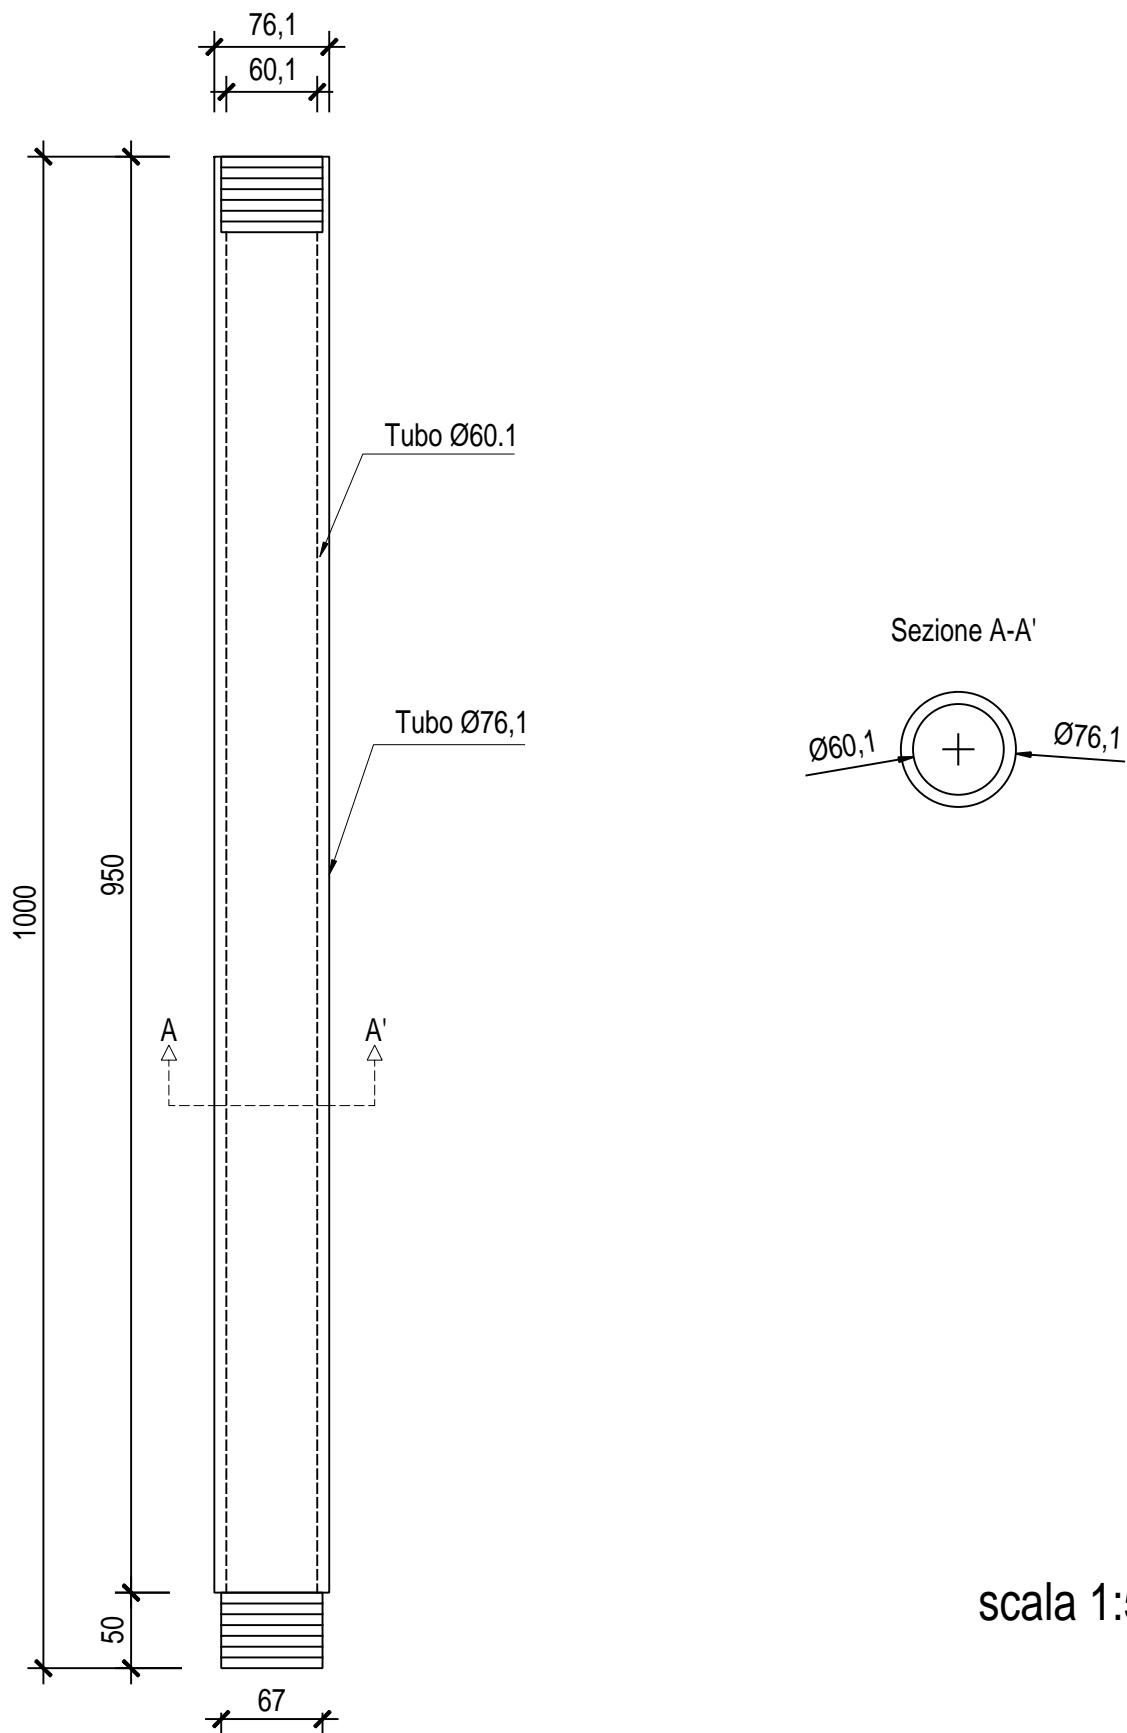

scala 1:5



SEZIONE MICROPALO

MICROPALO Ø 76.1 Sp 8